
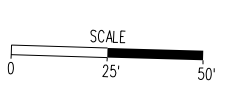
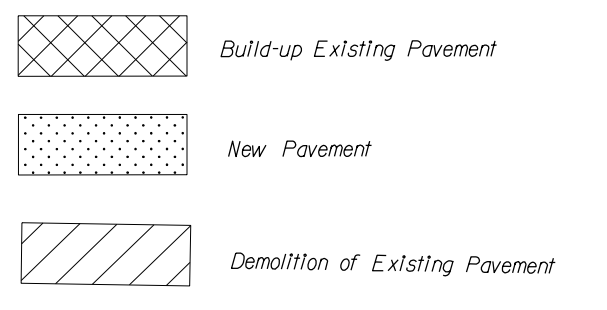


PROJECT 0001-212-249
ROLL PLOT 4

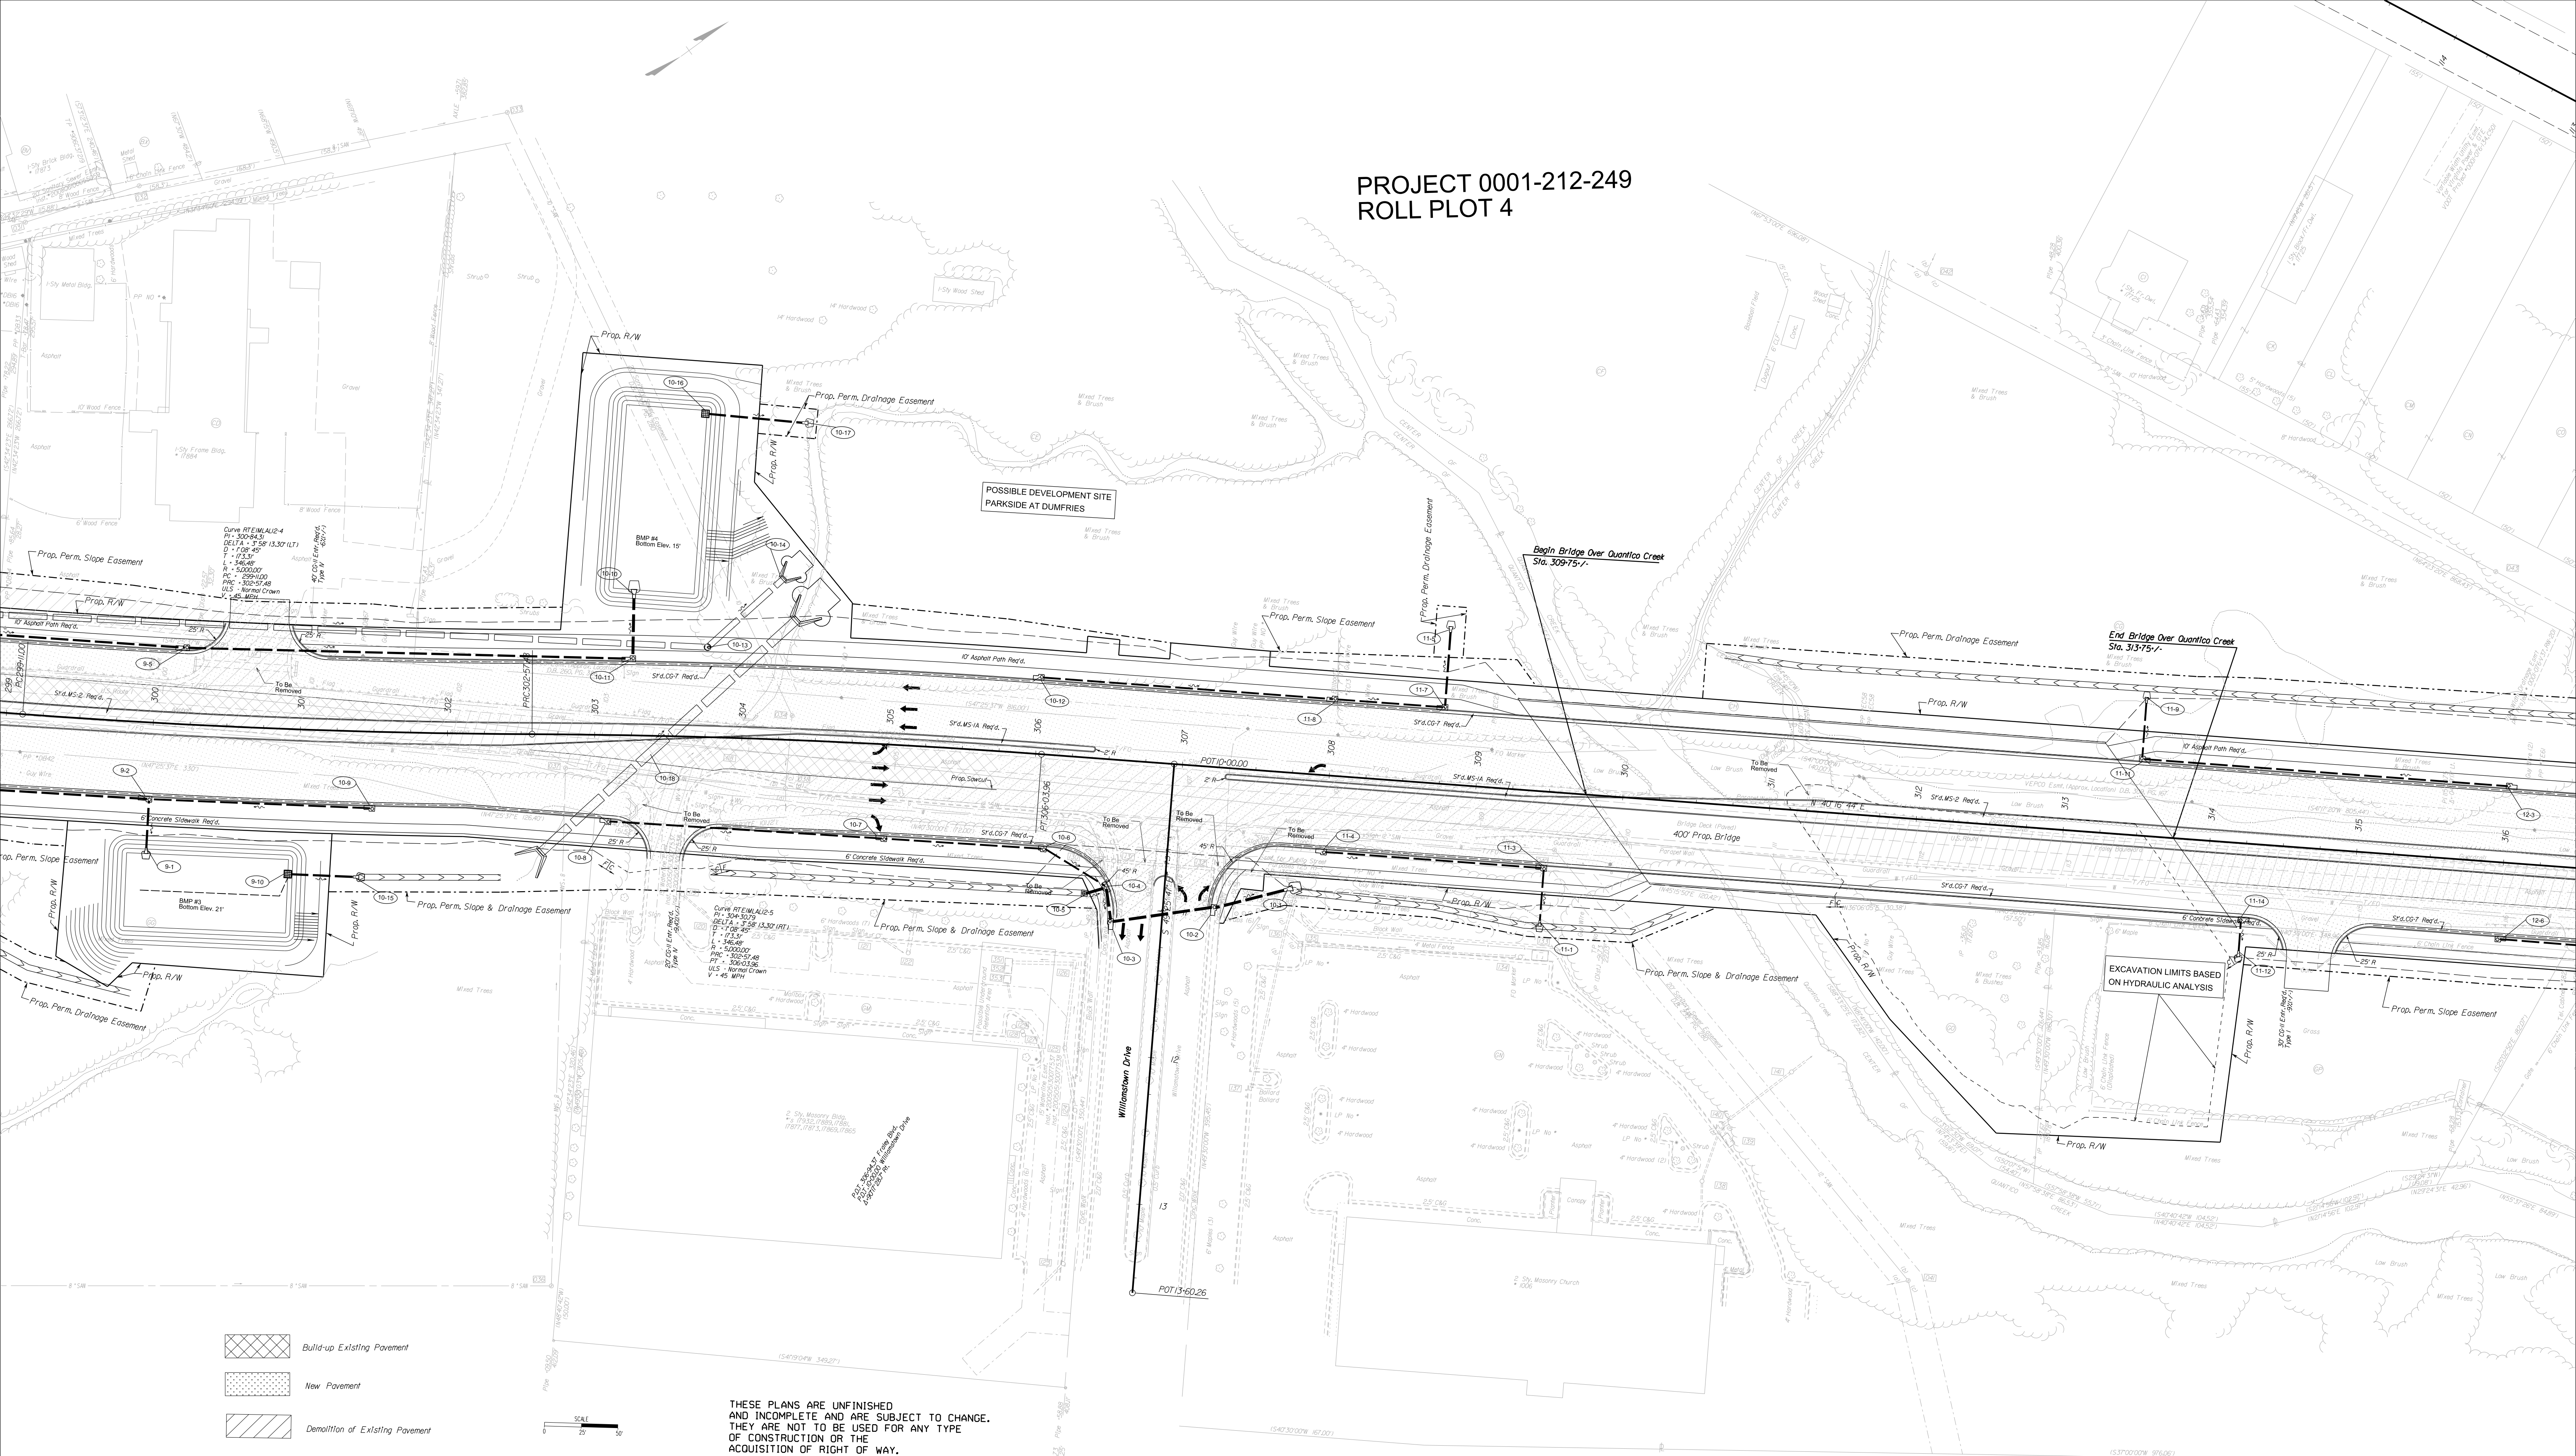

THESE PLANS ARE UNFINISHED AND INCOMPLETE AND ARE SUBJECT TO CHANGE. THEY ARE NOT TO BE USED FOR ANY TYPE OF CONSTRUCTION OR THE ACQUISITION OF RIGHT OF WAY.

ADDITIONAL EASEMENTS WILL BE REQUIRED BEYOND THE PROPOSED RIGHT-OF-WAY SHOWN ON THESE PLANS.